



MINISTRY OF COMMUNICATIONS, WORKS & LABOUR

P O BOX 344, BRADES, MONTSERRAT, W I

◆ Tel: (664) 491-2521/2522 ◆ Fax: (664) 491-6659 ◆ E-mail: mew@gov.ms

December 19th, 2017

Dear Sir/Madam,

ADDENDUM No. 1 - Clarification

Re: Tender for Re-Construction of the Look Out Warden Accommodation Walkway on Block C & D


Tenders are to note that an additional drawing, Sheet No. 4 for the above named tender is attached to this notice.

All queries and clarification relating to this tender should be sent to Mr. Rawlson Patterson, Civil Engineer at pattersonr@gov.ms.

Best Regards

Beverly Mendes
Chairperson
Departmental Tender Committee
Ministry of Communications, Works & Labour

BEM/gf

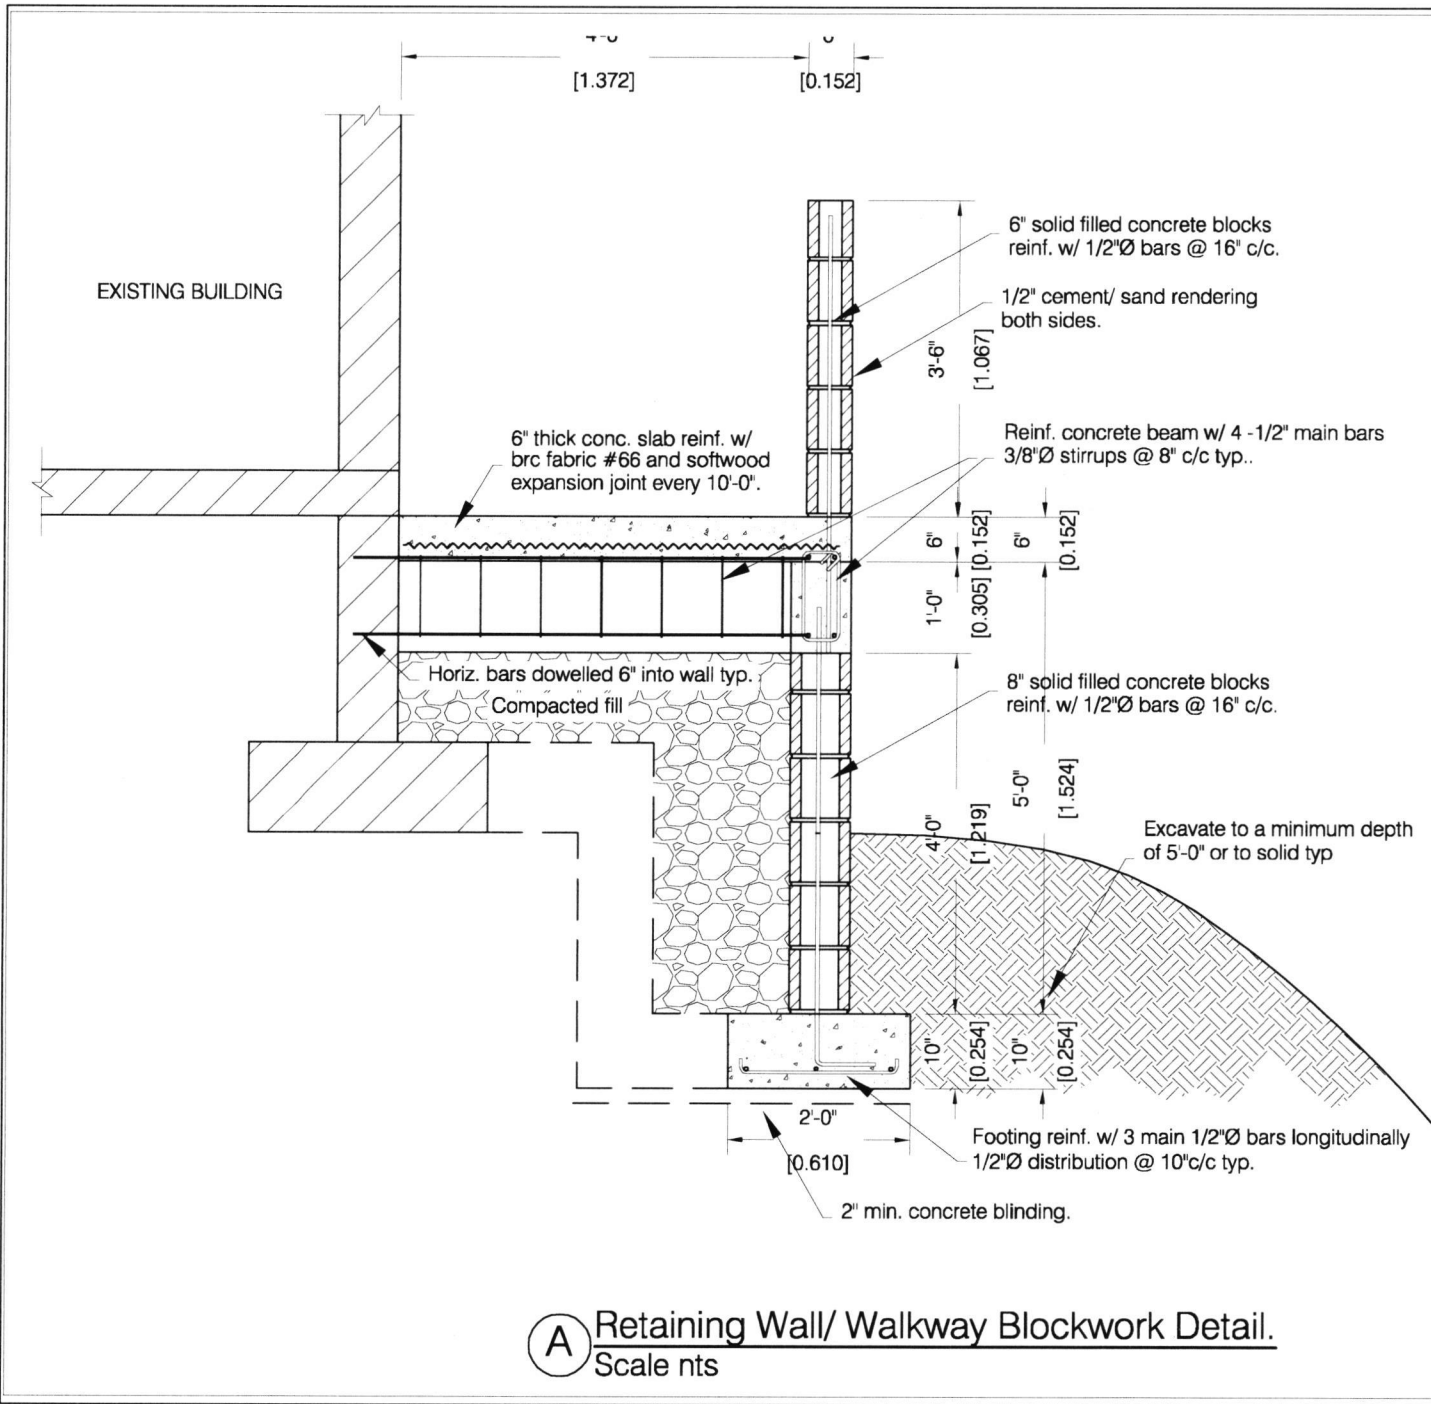

A Retaining Wall/ Walkway Blockwork Detail.
Scale nts

GENERAL NOTES

1. Columns are placed @ every 3.05m (10'-0") center.
2. Steel shall be spliced @ 40d where "d" diameter of bar size.
3. Concrete cover to steel shall b 38mm (1-1/2") unless otherwise stated.

No.	Revision / Issue	By	Chk	Da

PWD Public Works Department
P.O. Box 344
Montserrat
West Indies
Tel: 664- 491-2521/2
Fax: 664- 491- 3475
Email: gov.eng@candw.r

PROJECT: SPECIAL NEEDS- LOOKOUT

TITLE: WALKWAY CROSS SECTION/ BLOCKWOR

DESIGN: R.P. JOB #: 0

DRAWN: OREENJ

CHECKED: P.W.D.

FILE PATH: 0 SHEET NO.:

DATE: 05/02/17 **04**

SCALE: AS SHOWN